



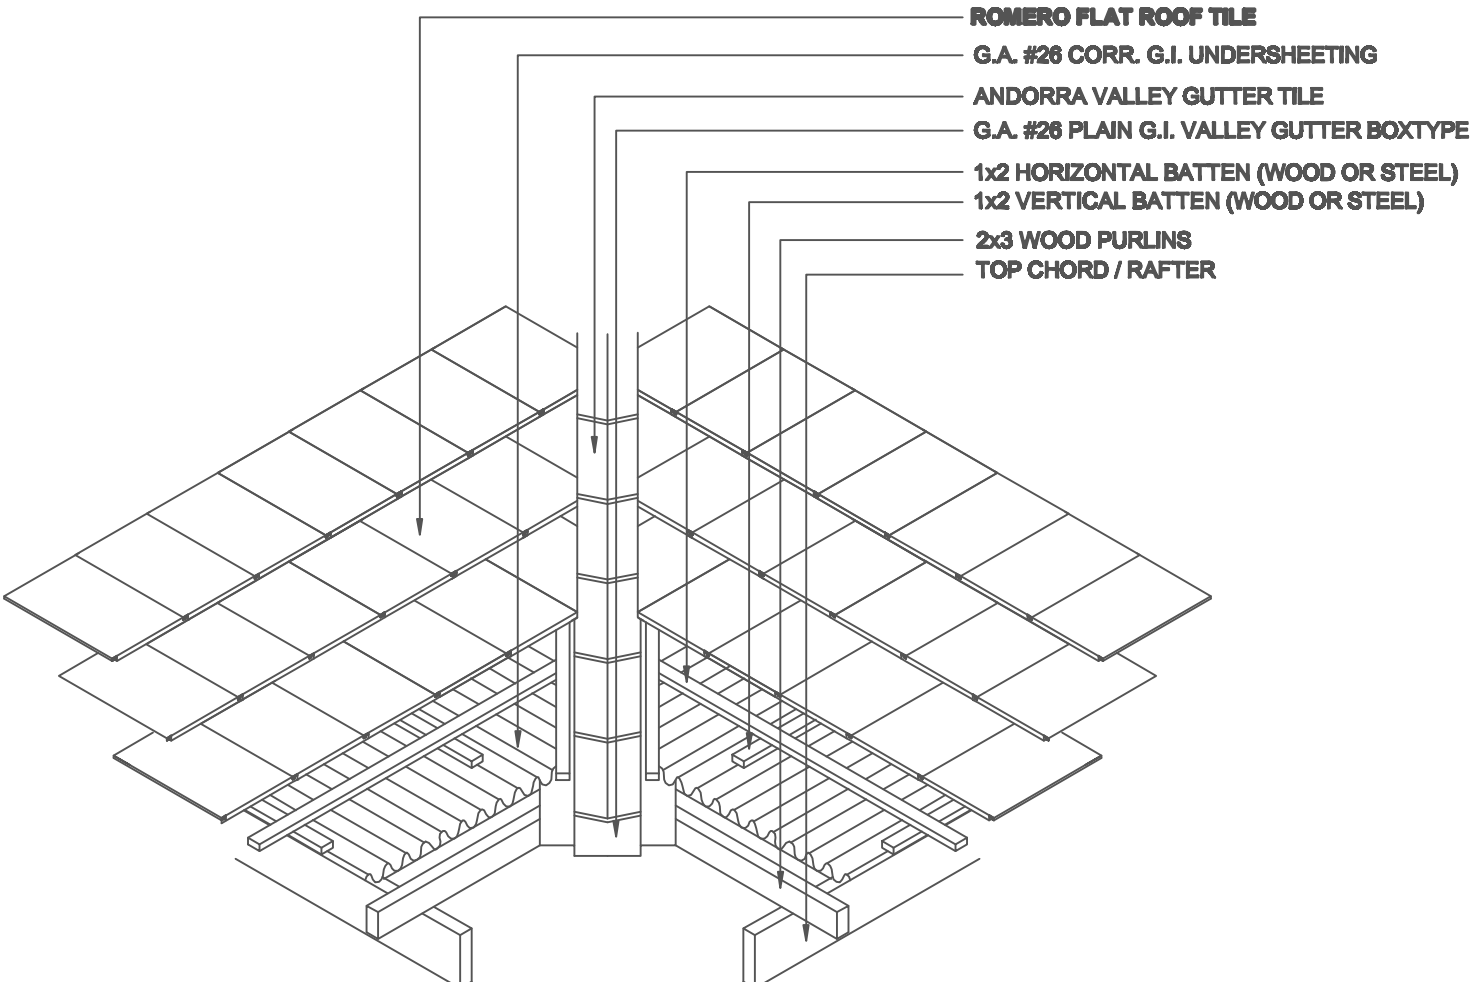

VALLEY GUTER DETAIL
SCALE 1:30 MTS.

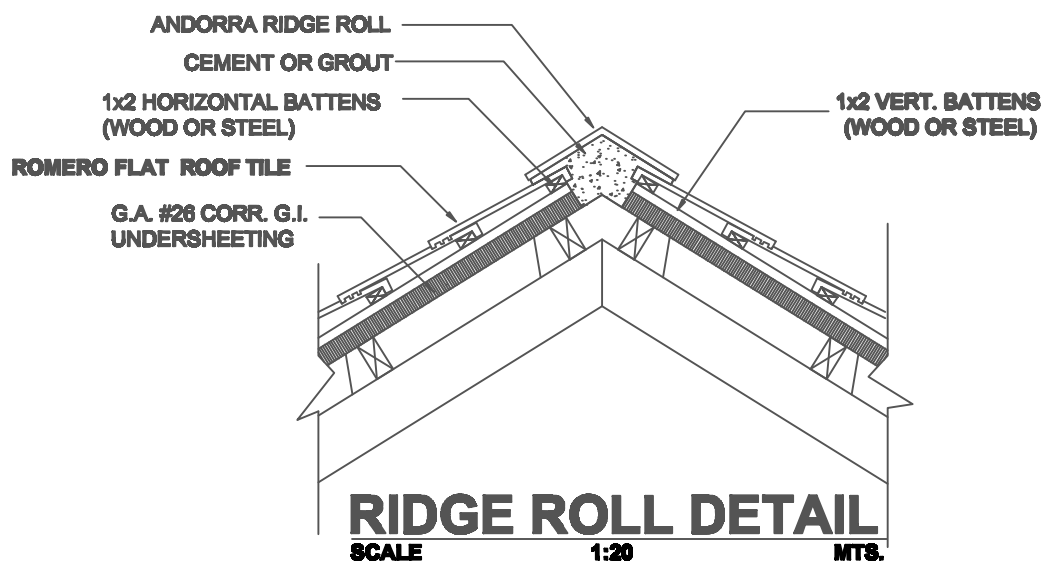

RIDGE ROLL DETAIL
SCALE 1:20 MTS.