


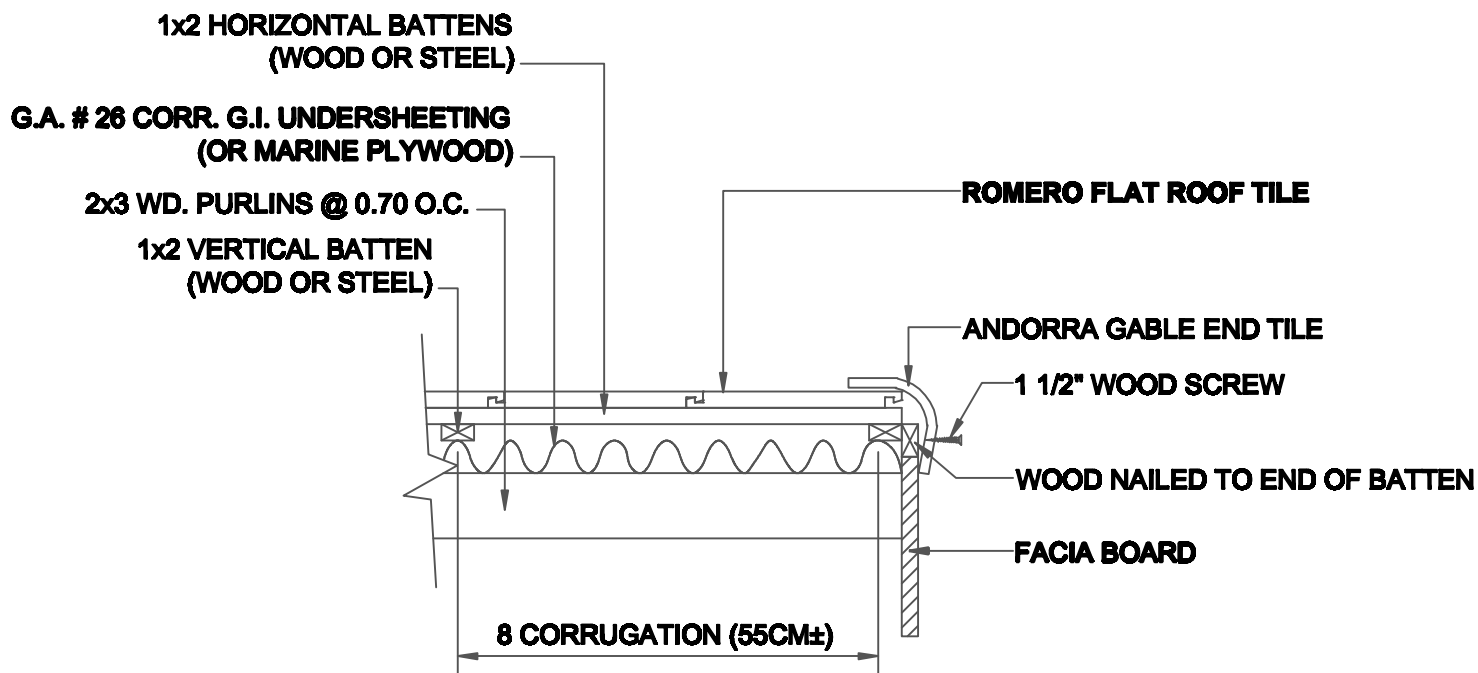


GABLE END TILE DETAIL

SCALE

1:15

MTS.

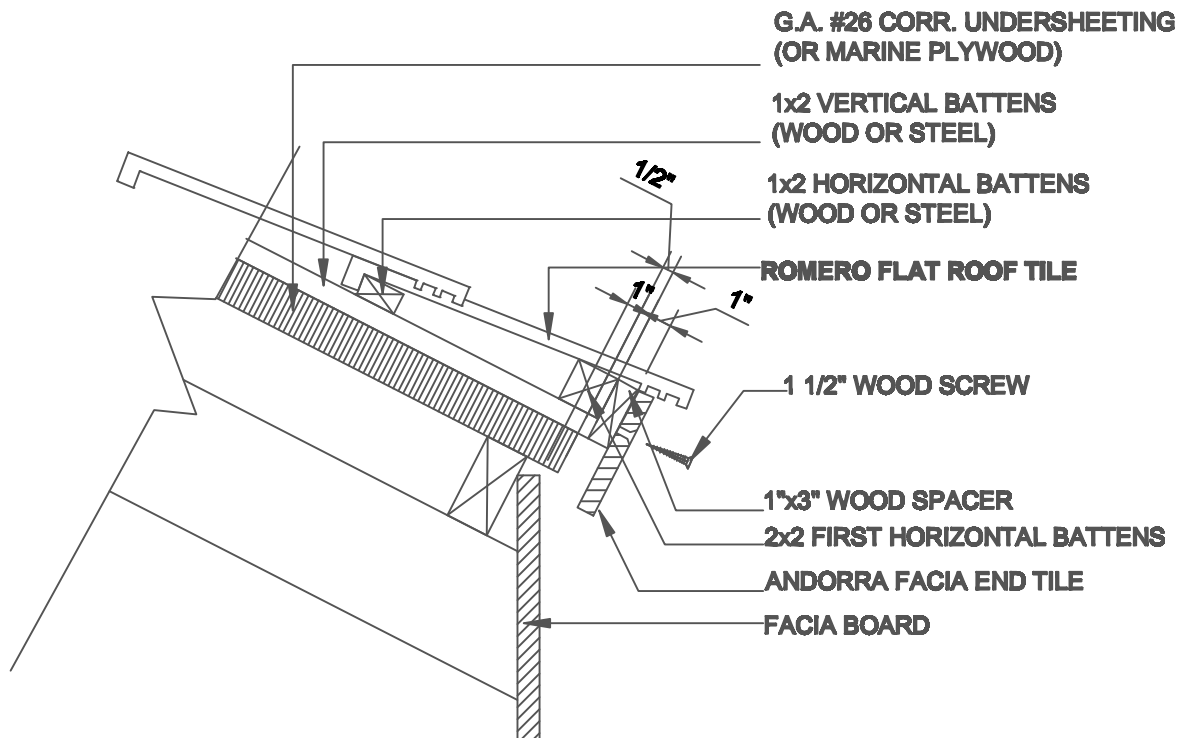

FACIA END TILE DETAIL

SCALE

1:10

MTS.